



SECTION 1 TYPICAL LONGSECTION  
 SCALE 1:25 Vert 01  
 1: 100 Horiz

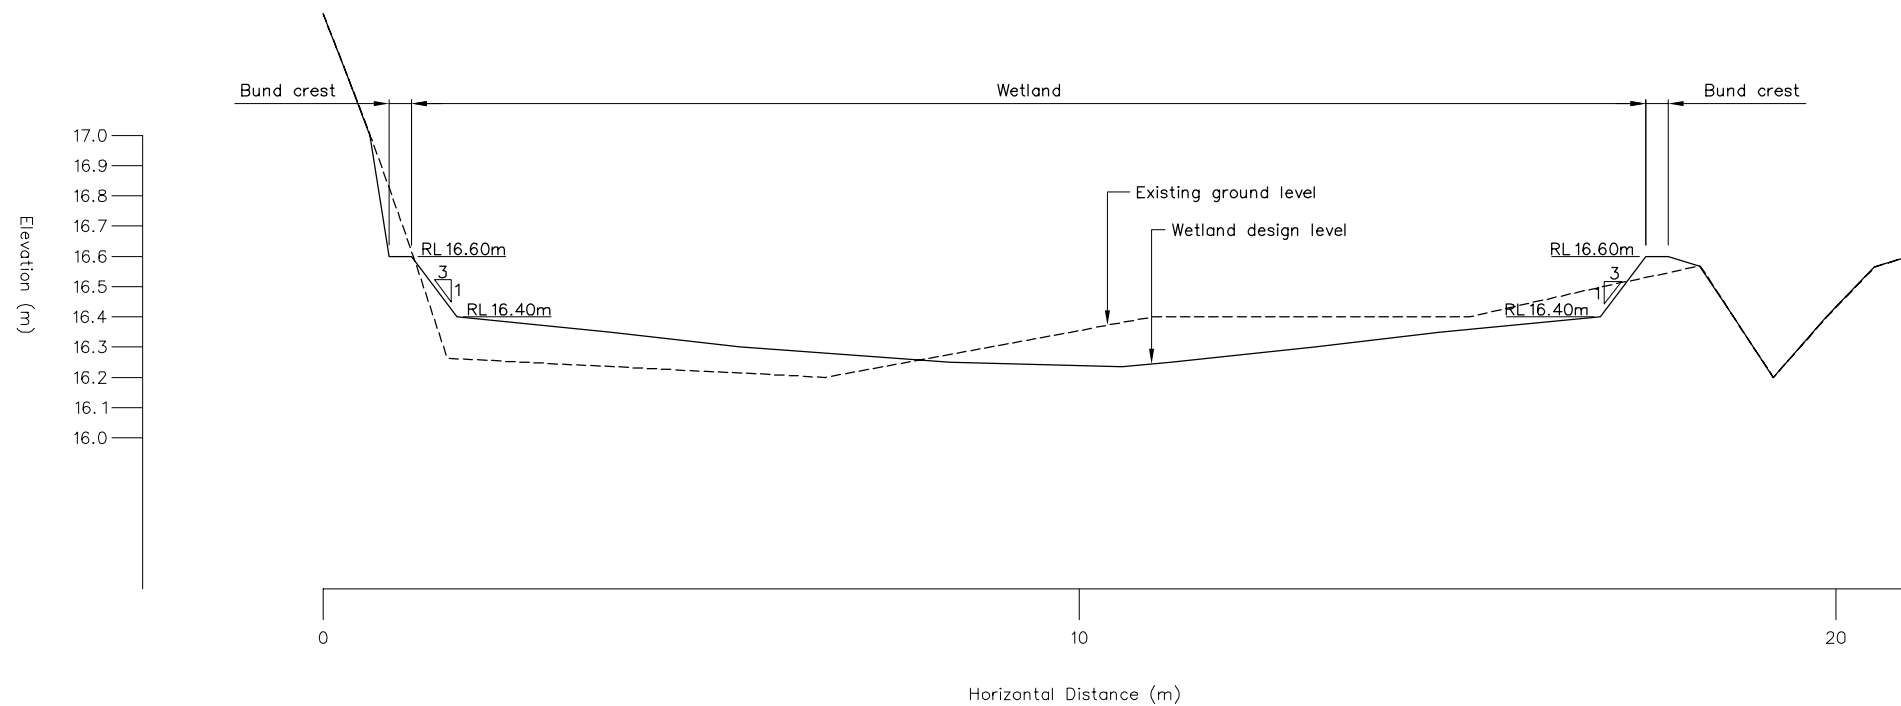


SECTION 2 TYPICAL CROSS SECTION  
 SCALE 1:25 Vert 01  
 1: 100 Horiz

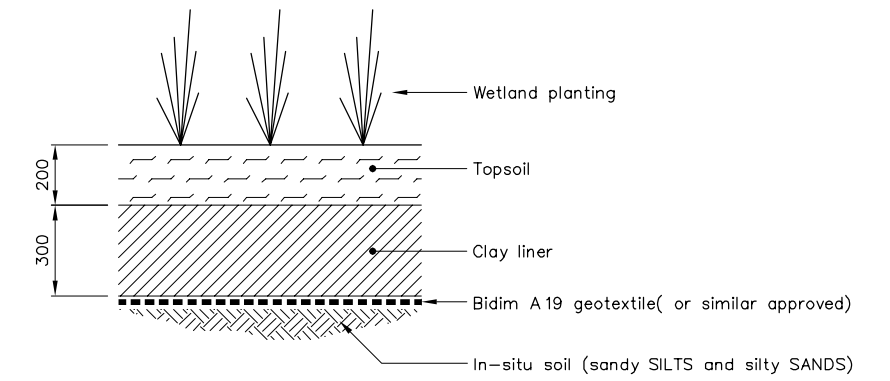

WETLAND LINER CONSTRUCTION  
 SCALE 1: 25

APPROXIMATE EARTHWORKS QUANTITIES

ITEM	m <sup>3</sup>
Cut	240
Fill (clay)	130
Fill (topsoil)	85
Waste	155

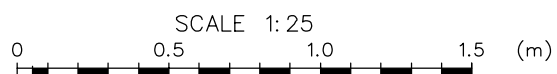

**Tonkin & Taylor**  
 Environmental and Engineering Consultants  
 Level 1, 9 Clifton Road, Hamilton  
 www.tonkin.co.nz

DRAWN	DWM	Nov. 11
DRAFTING CHECKED		
APPROVED		
CADFILE :	6 1226.002-F02.dwg	
SCALES (AT A3 SIZE)	1: 25 V 1: 100H	
PROJECT No.	6 1226.002	

**STREAM CARE GROUP**  
 SANDFORD PARK WETLAND  
 HAMILTON  
 Typical Sections

FIG. No. Figure 2

REV. 0