




LAYOUT PLAN - WETLAND OUTLET STRUCTURE
SCALE 1: 10

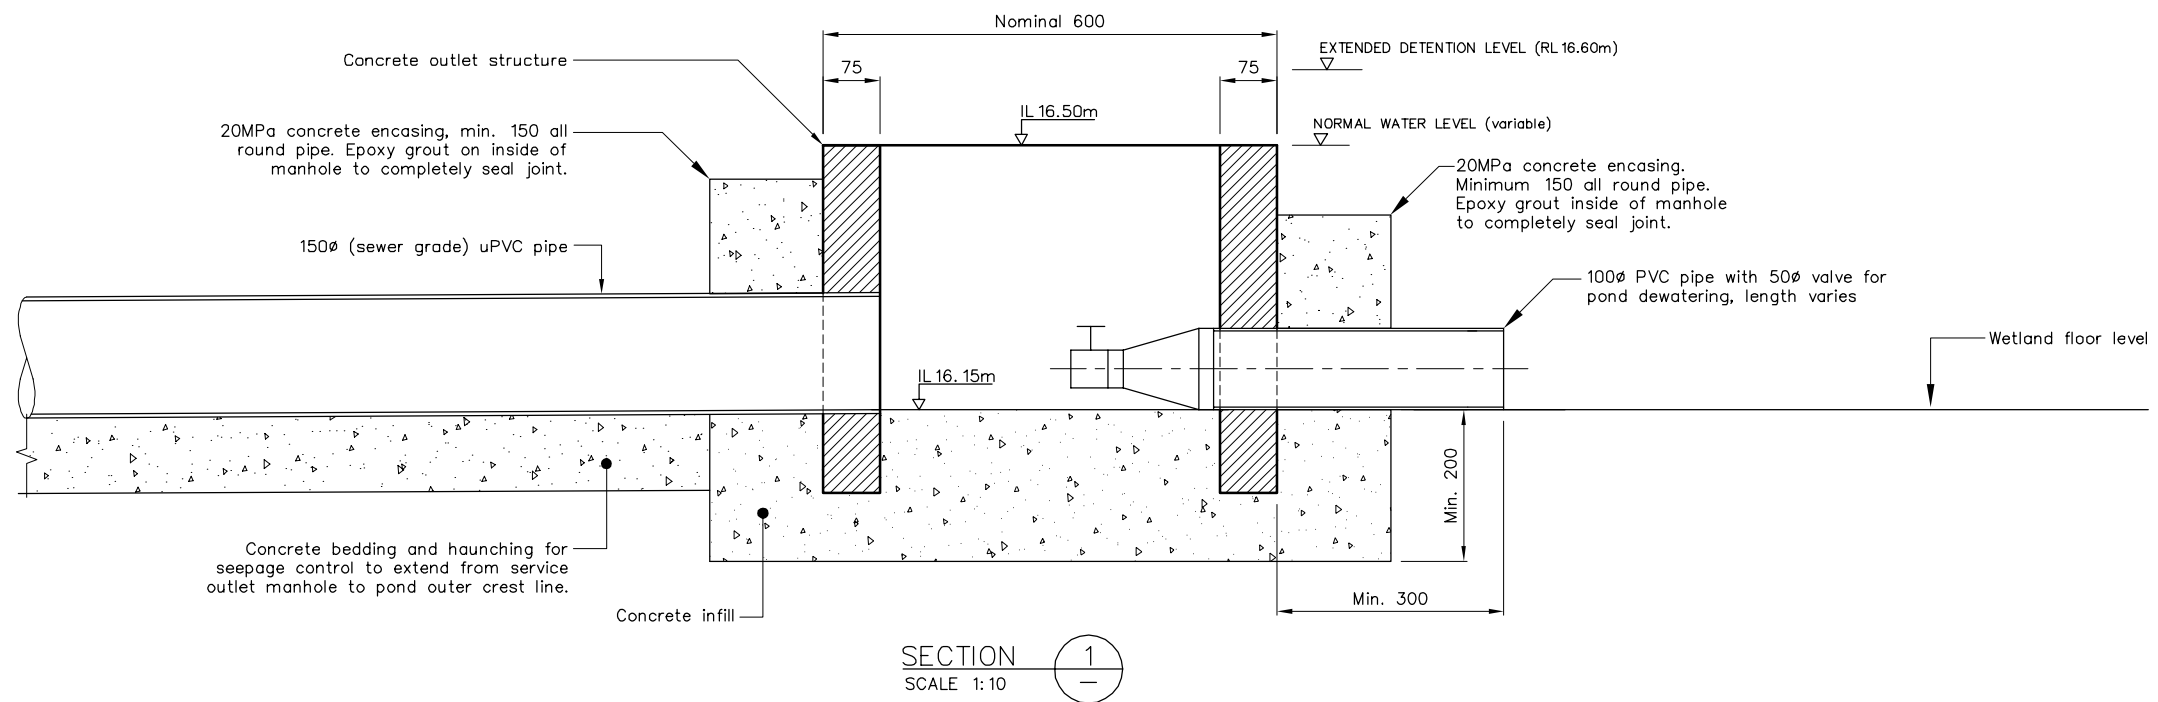

SECTION 1
SCALE 1: 10

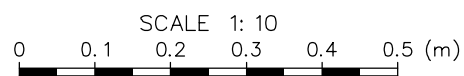

 Tonkin & Taylor Environmental and Engineering Consultants Level 1, 9 Clifton Road, Hamilton www.tonkin.co.nz	DRAWN: DWM Nov. 11 DRAFTING CHECKED: APPROVED:	STREAM CARE GROUP SANDFORD PARK WETLAND HAMILTON Outlet Structure Details	FIG. No. Figure 3 REV. 0
	CADFILE: \\6 1226.002-F03.dwg SCALES (AT A3 SIZE)		
	1: 10 PROJECT No. 6 1226.002		